





ENTRY ELEVATION



EXIT ELEVATION

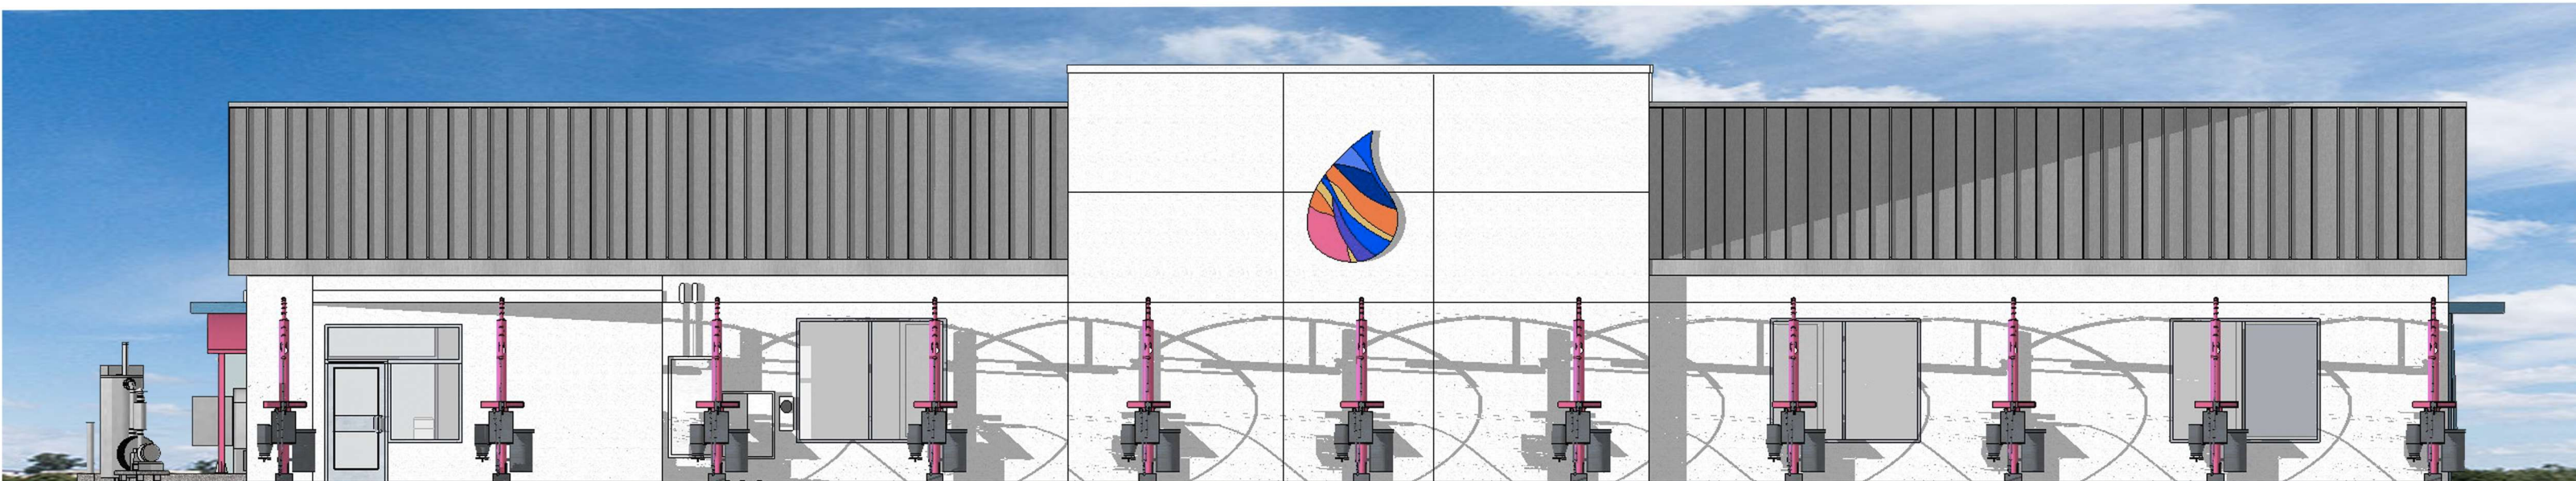

VACUUM/TUNNEL ELEVATION

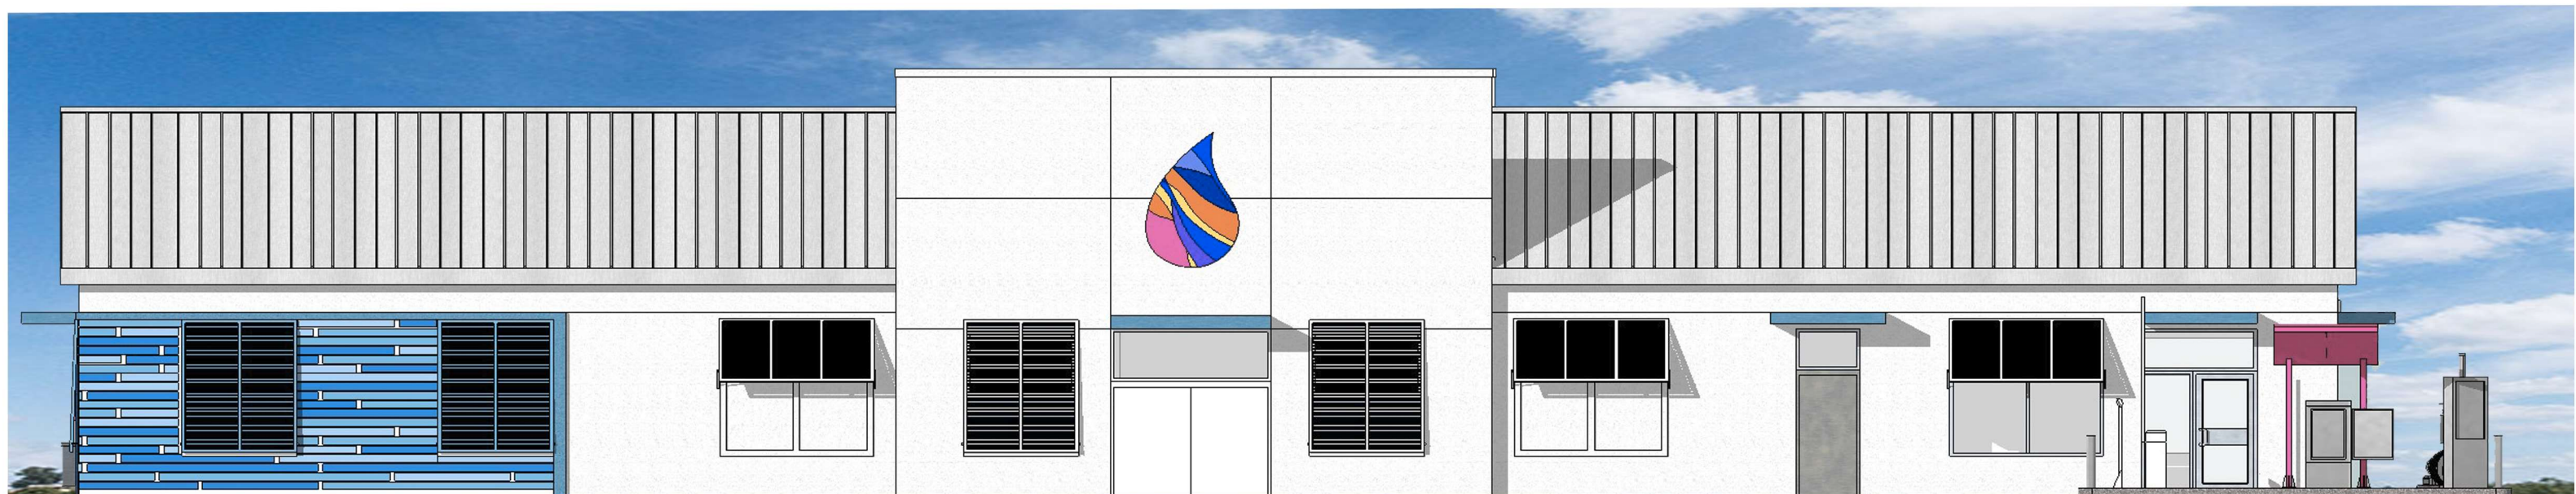

OFFICE ELEVATION